




### NO PARKING SIGNS

Barricade mounted, placed on both sides of the street. 72hrs prior to the start of work.

TOW-AWAY ZONE


DATE: \_\_\_\_\_  
TIME: \_\_\_\_\_

COORDINATE WITH MARKET AND VET CENTER PRIOR TO STARTING WORK

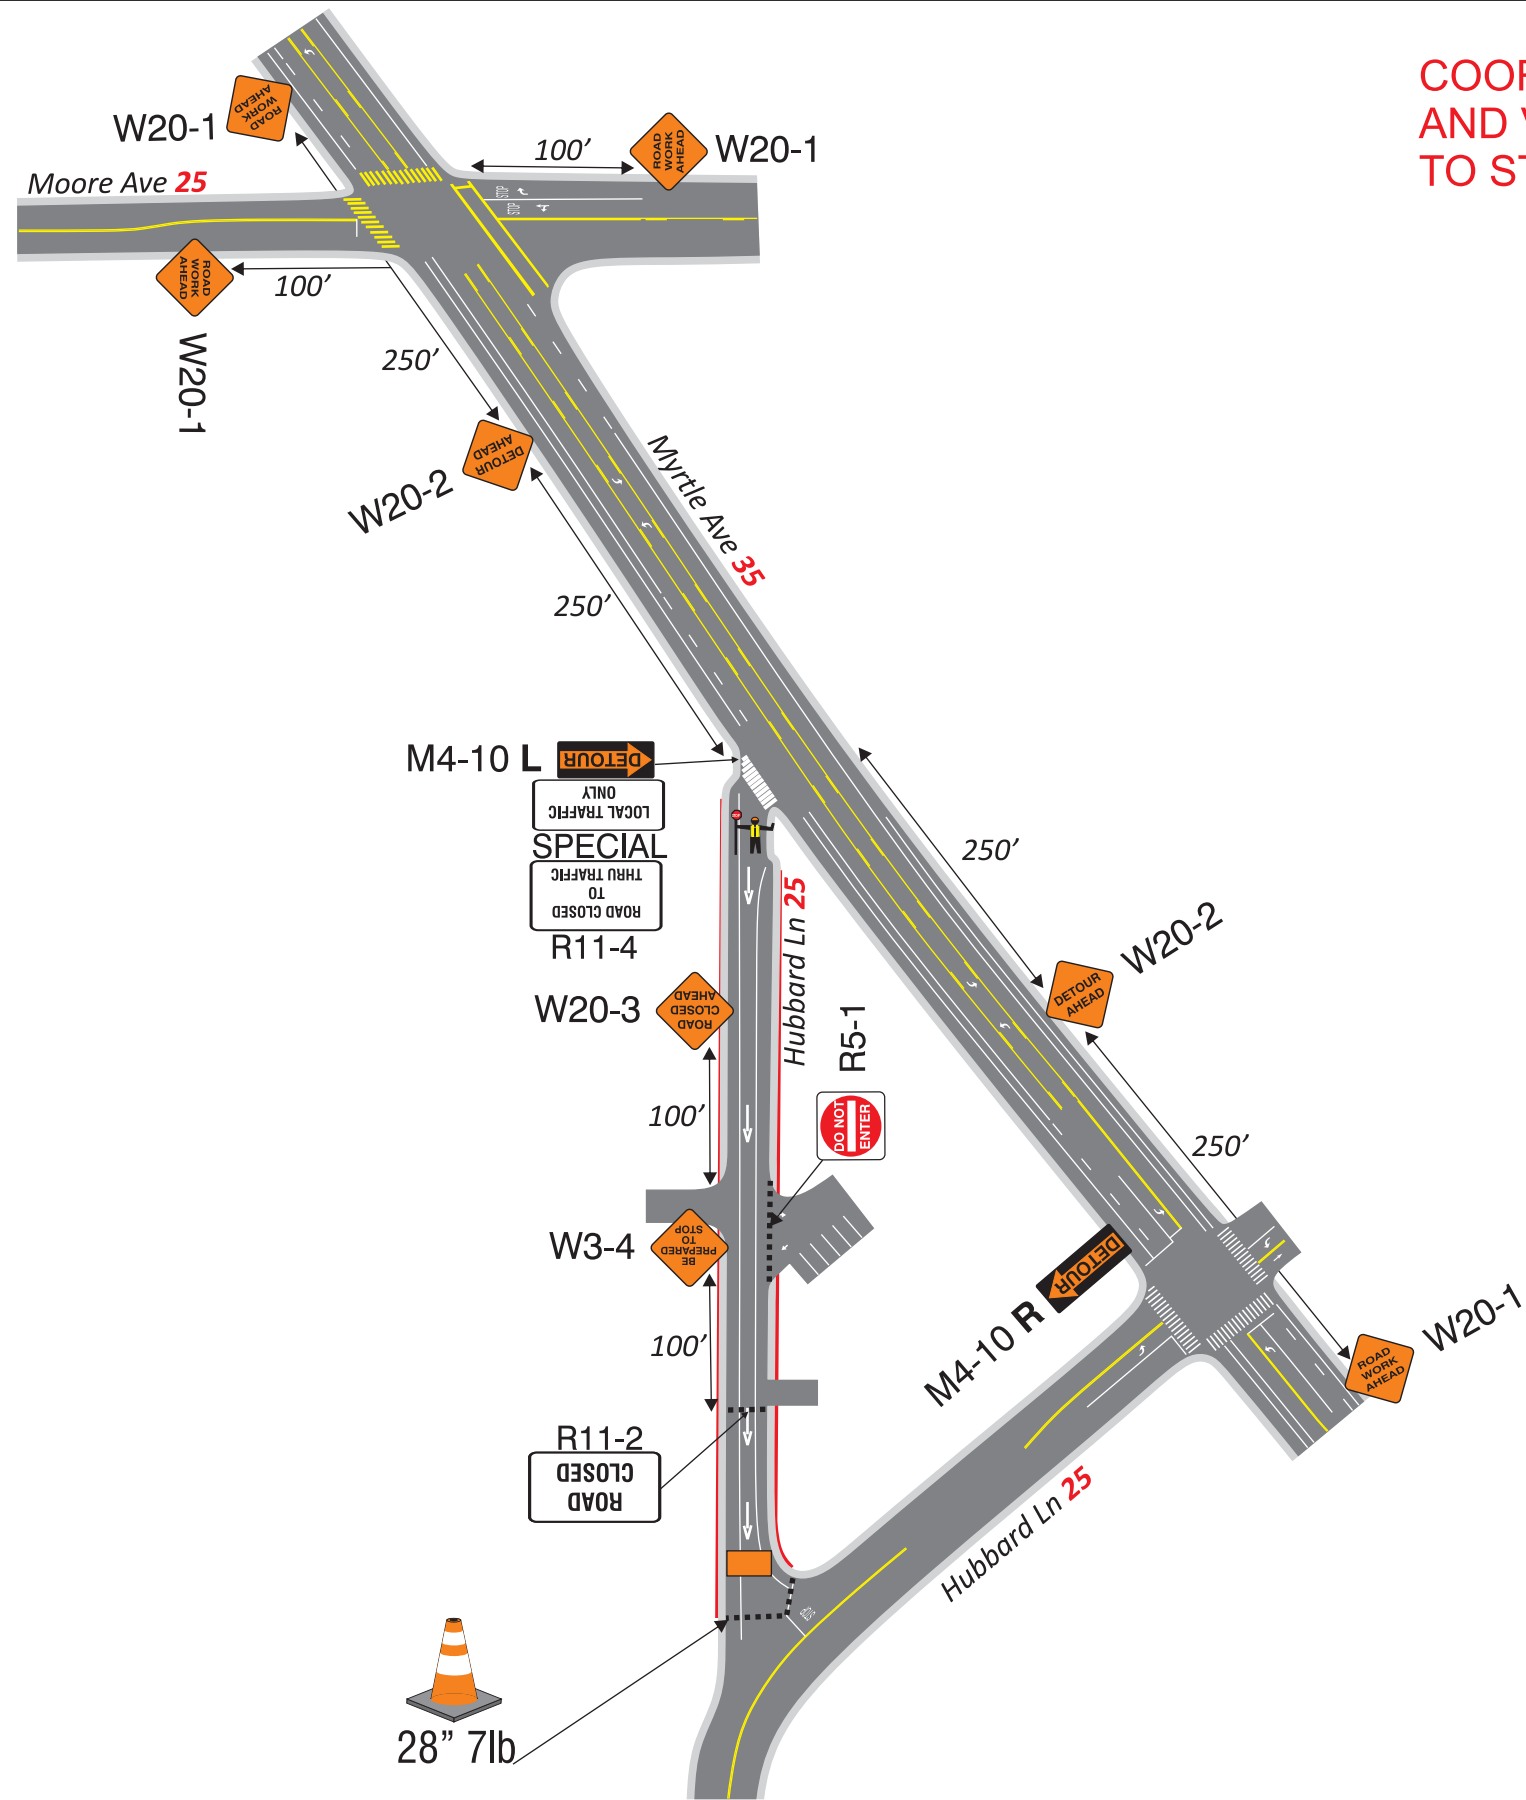

#### GENERAL NOTES

- TRAFFIC CONTROL PER LATEST CA MUTCD.
- HOURS OF WORK TO BE DETERMINED BY AGENCY.
- ALL FLAGGERS TO COMMUNICATE THROUGH HAND SIGNALS AND RADIO DEVICES.
- PEDSTRIAN, BICYCLE, AND DRIVEWAYS TO REMAIN OPEN UNLESS NOTED ON TRAFFIC PLAN.

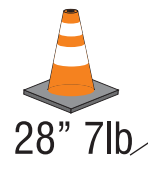

JOB#/PM#  
**35242362**  
SHEET#  
**TC\_1**

AGENCY  
**EUREKA**  
PROJECT LOCATION  
**2728 HUBBARD LN**

PRIME CONTRACTOR  
PG&E  
PREPARED BY  
CITY RISE, INC  
DATE PREPARED  
08-19-2021  
INITIALS  
M.S

TCP QUESTIONS CALL:  
**209-400-7075**  
SCALE  
**NOT TO SCALE**



MPH	TAPER	SIGN SPACING	TAPER	TANGENT
25	125'	100'	25'	50'
SHIFT TAPER = 1/2TAPER SHOULDER TAPER = 1/3TAPER				
				<b>WORK AREA</b>