


NOTES

1. THE CONTRACTOR SHALL HAVE A CLASS "A" LICENSE FOR THIS PROJECT.
2. STANDARD PLAN LIST APPLICABLE TO THIS CONTRACT INCLUDED IN THE SPECIAL PROVISIONS.
3. GEOTECHNICAL REPORT: CRAWFORD AND ASSOCIATES, 2022
4. PROJECT LOCATION;
PM 42.00, LAT: 40.41788333 LONG: -123.7613306
PM 42.10, LAT: 40.41921944 LONG: -123.7630472
PM 42.25-42.30, LAT: 40.42113889 LONG: -123.7639556

ABBREVIATIONS
(TO SUPPLEMENT CALTRANS STANDARD PLANS A3A, A3B & A3C)

APN	ASSESSORS PARCEL NUMBER
CL	CENTERLINE
CT	CALTRANS
(E)	EXISTING
EL	ELEVATION
K	K-VALUE
LT	LEFT
PVI	POINT OF VERTICAL INTERSECTION
RT	RIGHT
S	SLOPE

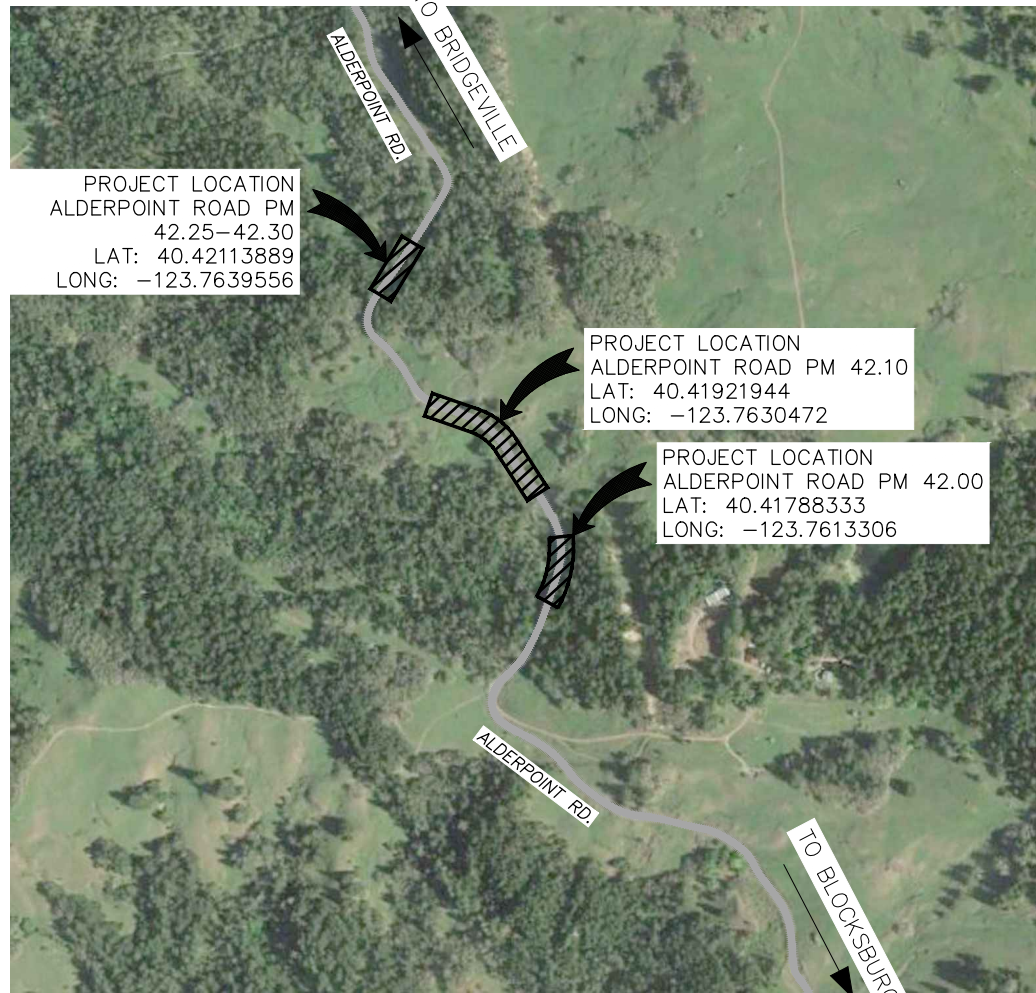

VICINITY MAP
NOT TO SCALE



COUNTY OF HUMBOLDT
DEPARTMENT OF PUBLIC WORKS
PROJECT PLANS FOR CONSTRUCTION OF
STORM DAMAGE REPAIRS
ALDERPOINT ROAD (F6B165) AT P.M. 42.00 - 42.30
PROJECT NO. ER-32L0(124)
CONTRACT NO. 217213

TO BE SUPPLEMENTED BY STATE OF CALIFORNIA DEPARTMENT OF TRANSPORTATION 2025 STANDARD PLANS, 2025 STANDARD SPECIFICATIONS, AND LATEST REVISED STANDARD PLANS AND SPECIFICATIONS.



SHEET LIST TABLE

SHEET	SHEET TITLE
1	TITLE SHEET
2	STAGING/STOCKPILE LOCATIONS AND QUANTITIES
3	SURVEY CONTROL PLAN
4	TRAFFIC CONTROL
5	CONSTRUCTION DETAILS
6	PM 42.00 STAGE CONSTRUCTION - STAGE 1
7	PM 42.00 STAGE CONSTRUCTION - STAGE 2
8	PM 42.00 TYPICAL SECTIONS
9	PM 42.00 ROADWAY LAYOUT AND PROFILE
10	PM 42.00 DRAINAGE AND UTILITIES
11	PM 42.00 DRAINAGE PROFILES
12	PM 4

NOTE: THIS PLAN IS ACCURATE FOR TRAFFIC CONTROL ONLY



GHD Inc.
718 Third Street
Eureka California 95501 USA
T 1 707 443 8326 F 1 707 444 8330 W www.ghd.com




BAR IS ONE INCH ON ORIGINAL DRAWING

IF NOT ONE INCH ON THIS SHEET, ADJUST SCALES ACCORDINGLY

ROAD NAME:	ALDERPOINT ROAD	DESIGN SECTION	ENGINEERING
ROAD NO:	F6B165	DESIGNED BY:	C.PROVO
MILE POST:	42.00-42.30	DRAWN BY:	C.PROVO
PROJECT NO.:	ER-32L0(124)	REVIEWED BY:	J.WOLF
CONTRACT NO.:	217213	APPROVED BY:	J.WOLF
PLOT DATE:	1/16/2026		

COUNTY OF HUMBOLDT DEPARTMENT OF PUBLIC WORKS
STORM DAMAGE REPAIR ALDERPOINT ROAD PM 42.00-42.30
TRAFFIC CONTROL

SHEET
4
OF
37

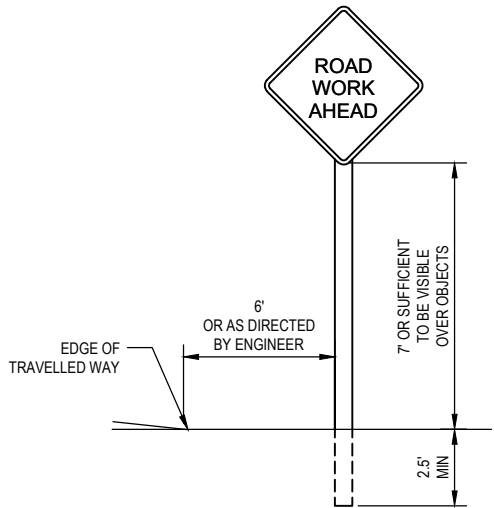

TYPICAL STATIONARY CONSTRUCTION AREA SIGNS

STATIONARY MOUNTED CONSTRUCTION AREA SIGNS

SIGN LETTER	SIGN CODE	PANEL SIZE	SIGN MESSAGE	NUMBER & POST SIZE	NO. OF SIGNS
A	W20-1	36"x36"	ROAD WORK AHEAD	(1) 4"x4"	4
B	W20-4	36"x36"	ONE LANE ROAD AHEAD	(1) 4"x4"	4
C	W3-3	36"x36"	SIGNAL WARNING	(1) 4"x4"	4
D	R10-6	24"x36"	STOP HERE ON RED	(1) 4"x4"	4
E	G20-2	36"x18"	END ROAD WORK	(1) 4"x4"	4

NOTES:


- ALL TRAFFIC CONTROL SHALL BE IN ACCORDANCE WITH THE LATEST EDITION




GHD Inc.
718 Third Street
Eureka California 95501 USA
T 1 707 443 8326 F 1 707 444 8330 W www.ghd.com




BAR IS ONE INCH ON ORIGINAL DRAWING IF NOT ONE INCH ON THIS SHEET, ADJUST SCALES ACCORDINGLY	ROAD NAME: ALDERPOINT ROAD	DESIGN SECTION ENGINEERING	COUNTY OF HUMBOLDT DEPARTMENT OF PUBLIC WORKS	SHEET 8 OF 37
	ROAD NO.: F6B165	DESIGNED BY: C.PROVO	STORM DAMAGE REPAIR ALDERPOINT ROAD PM 42.00-42.30	
	MILE POST: 42.00-42.30	DRAWN BY: C.PROVO		
	PROJECT NO.: ER-32LO(124)	REVIEWED BY: J.WOLF	PM 42.00 TYPICAL SECTIONS	
	CONTRACT NO.: 217213	APPROVED BY: J.WOLF		
	PLOT DATE: 1/16/2026			

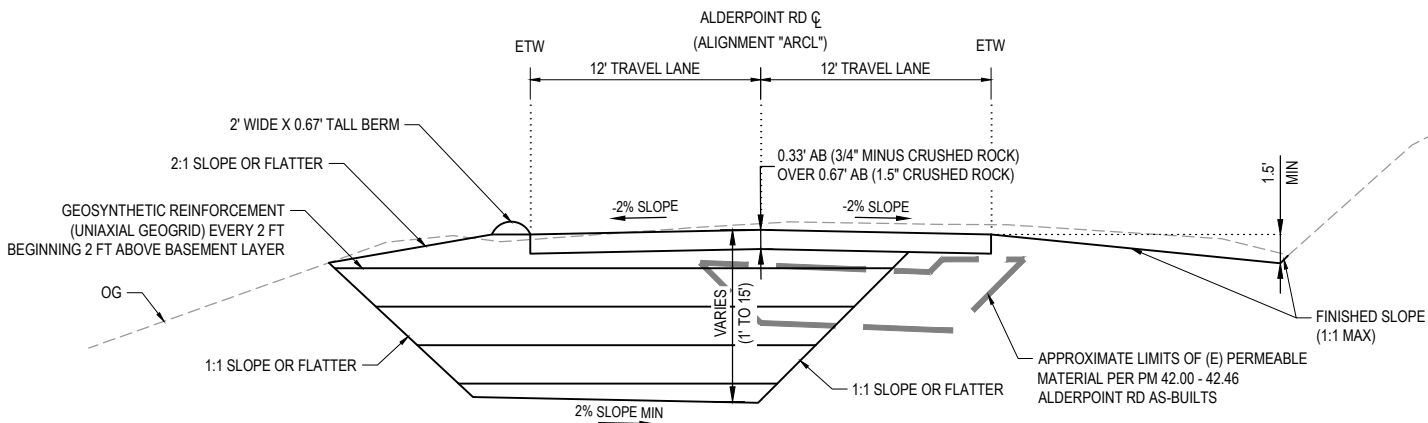

TYPICAL SECTION - ALDERPOINT ROAD PM 42.00
NOT TO SCALE STA "ARCL" 1+37 - 1+84, 5+30 - 5+68.69, 6+46.44 - 7+05 & 10+11 - 10+57

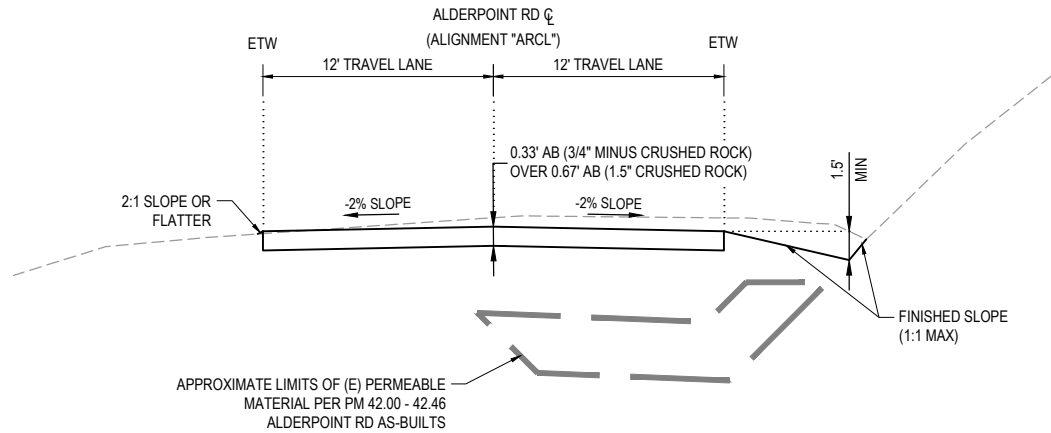

TYPICAL SECTION - ALDERPOINT ROAD PM 42.00
NOT TO SCALE STA "ARCL" 5+68.69 - 6+46.44

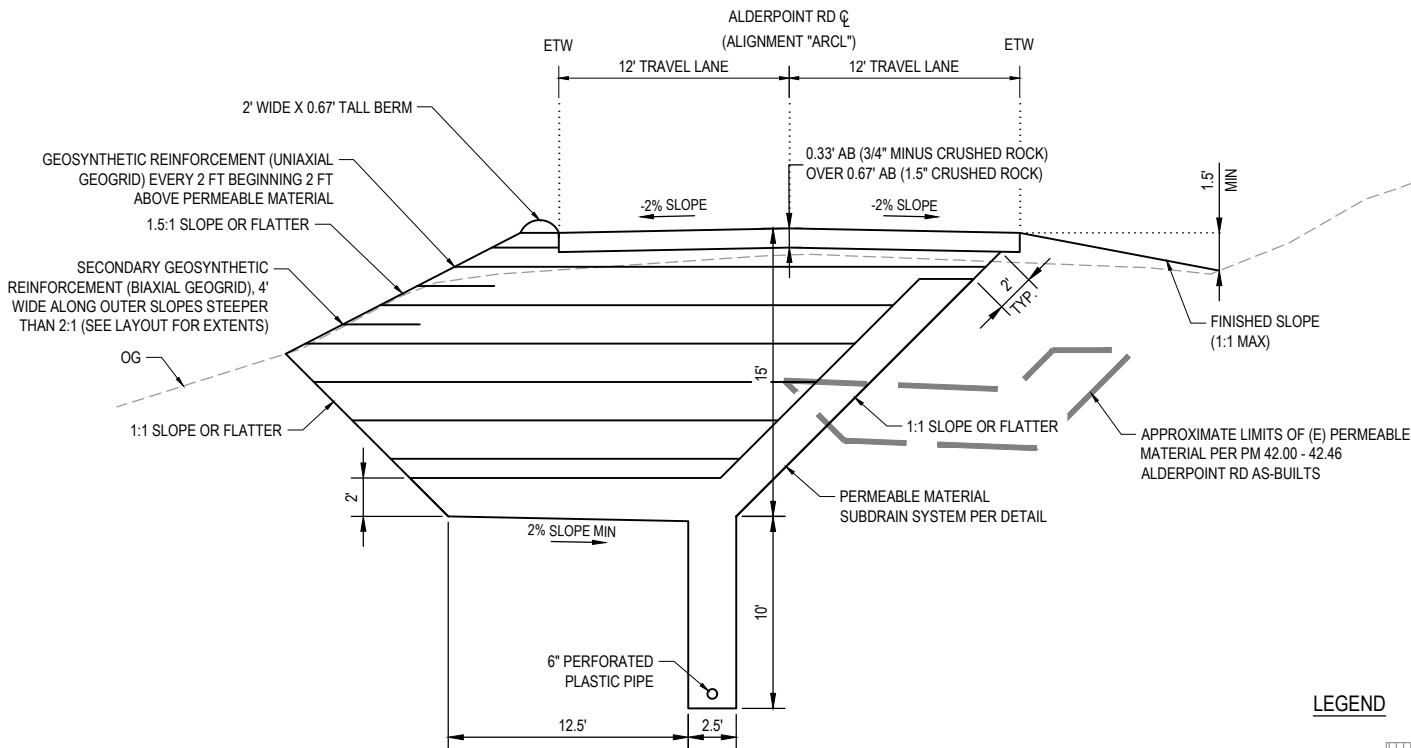



GHD Inc.
718 Third Street
Eureka California 95501 USA
T 1 707 443 8326 F 1 707 444 8330 W www.ghd.com



BAR IS ONE INCH ON ORIGINAL DRAWING

IF NOT ONE INCH ON THIS SHEET, ADJUST SCALES ACCORDINGLY

ROAD NAME:	ALDERPOINT ROAD
ROAD NO:	F6B165
MILE POST:	42.00-42.30
PROJECT NO.:	ER-32LO(124)
CONTRACT NO.:	217213
PLOT DATE:	1/16/2026
DESIGN SECTION	ENGINEERING
DESIGNED BY:	C.PROVO
DRAWN BY:	C.PROVO
REVIEWED BY:	J.WOLF
APPROVED BY:	J.WOLF

COUNTY OF HUMBOLDT DEPARTMENT OF PUBLIC WORKS
STORM DAMAGE REPAIR ALDERPOINT ROAD PM 42.00-42.30
PM 42.00 DRAINAGE PROFILES

SHEET
11
OF
37

